



In progetto

SEZIONE A - A'

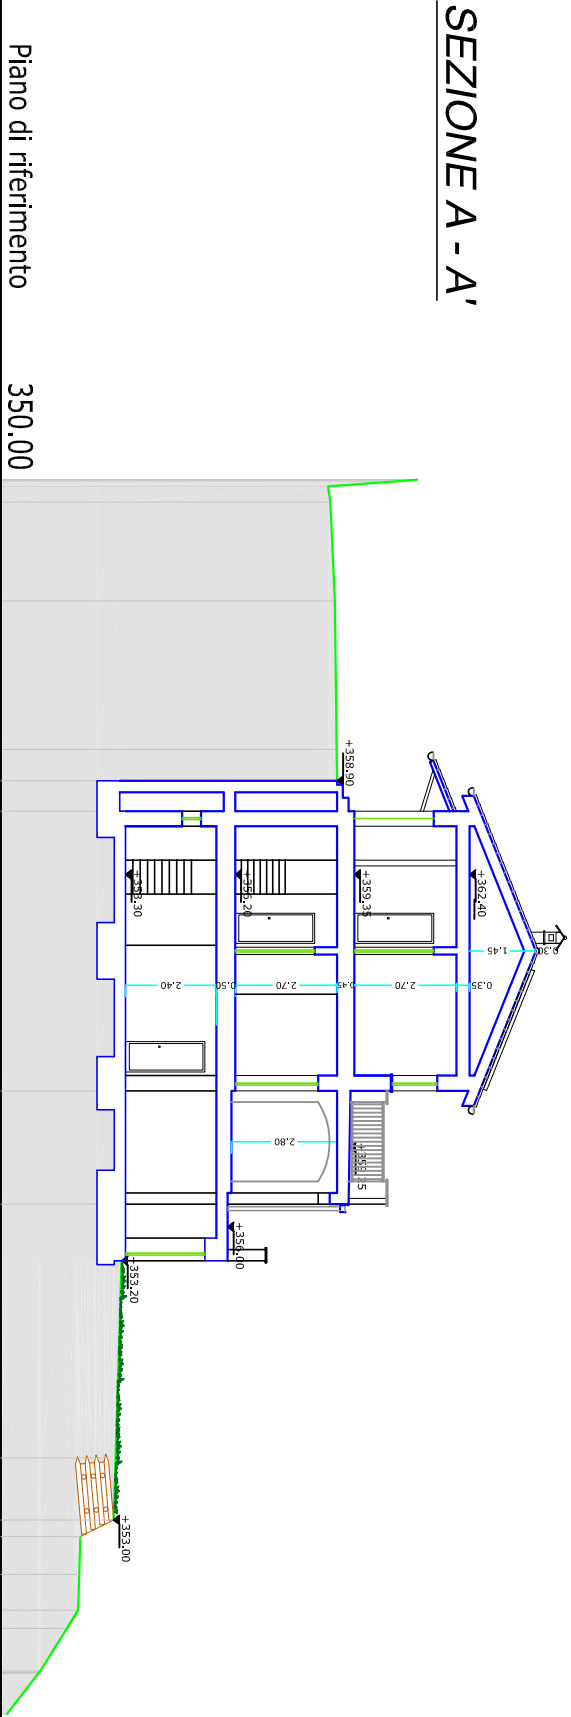

Piano di riferimento		350.00	
Quote in progetto		361.01 358.65 358.71	358.82 358.95 353.30 353.30
Distanze parziali		2.62 3.92 .86 .80	7.40 3.00 1.50 5.21 1.64 .45 1.52 1.12 1.07
Distanze progressive		0.00 0.17 0.59 3.21 7.13 8.01 8.81	16.21 19.21 20.71 25.92 27.56 28.01 29.91 30.39 31.51 31.58 32.65

SEZIONE B - B'

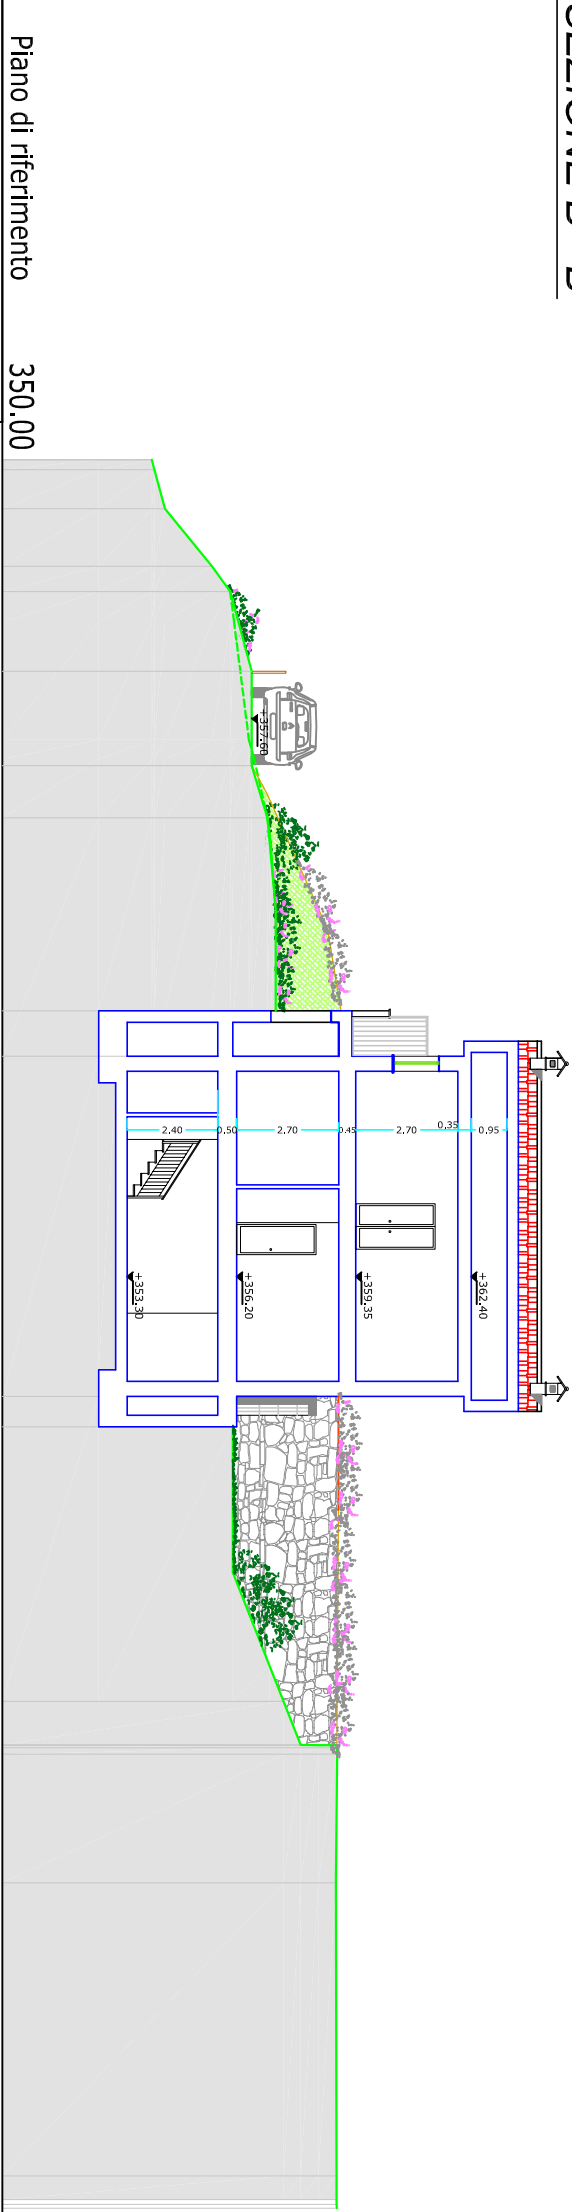

Piano di riferimento		350.00	
Quote in progetto		353.95 354.02 354.30	357.60 357.60 357.01
Distanze parziali		1.04 1.52 0.67 2.10 2.50 1.38 5.11 1.20	9.00 .80 5.20 2.02 1.15 3.40 7.76 0.63
Distanze progressive		0.00 0.26 1.30 2.81 3.49 5.56 8.10 9.47 14.58 15.78 24.78 25.58 30.78 32.85 34.00 34.25 37.65 45.41 46.03 46.26	